


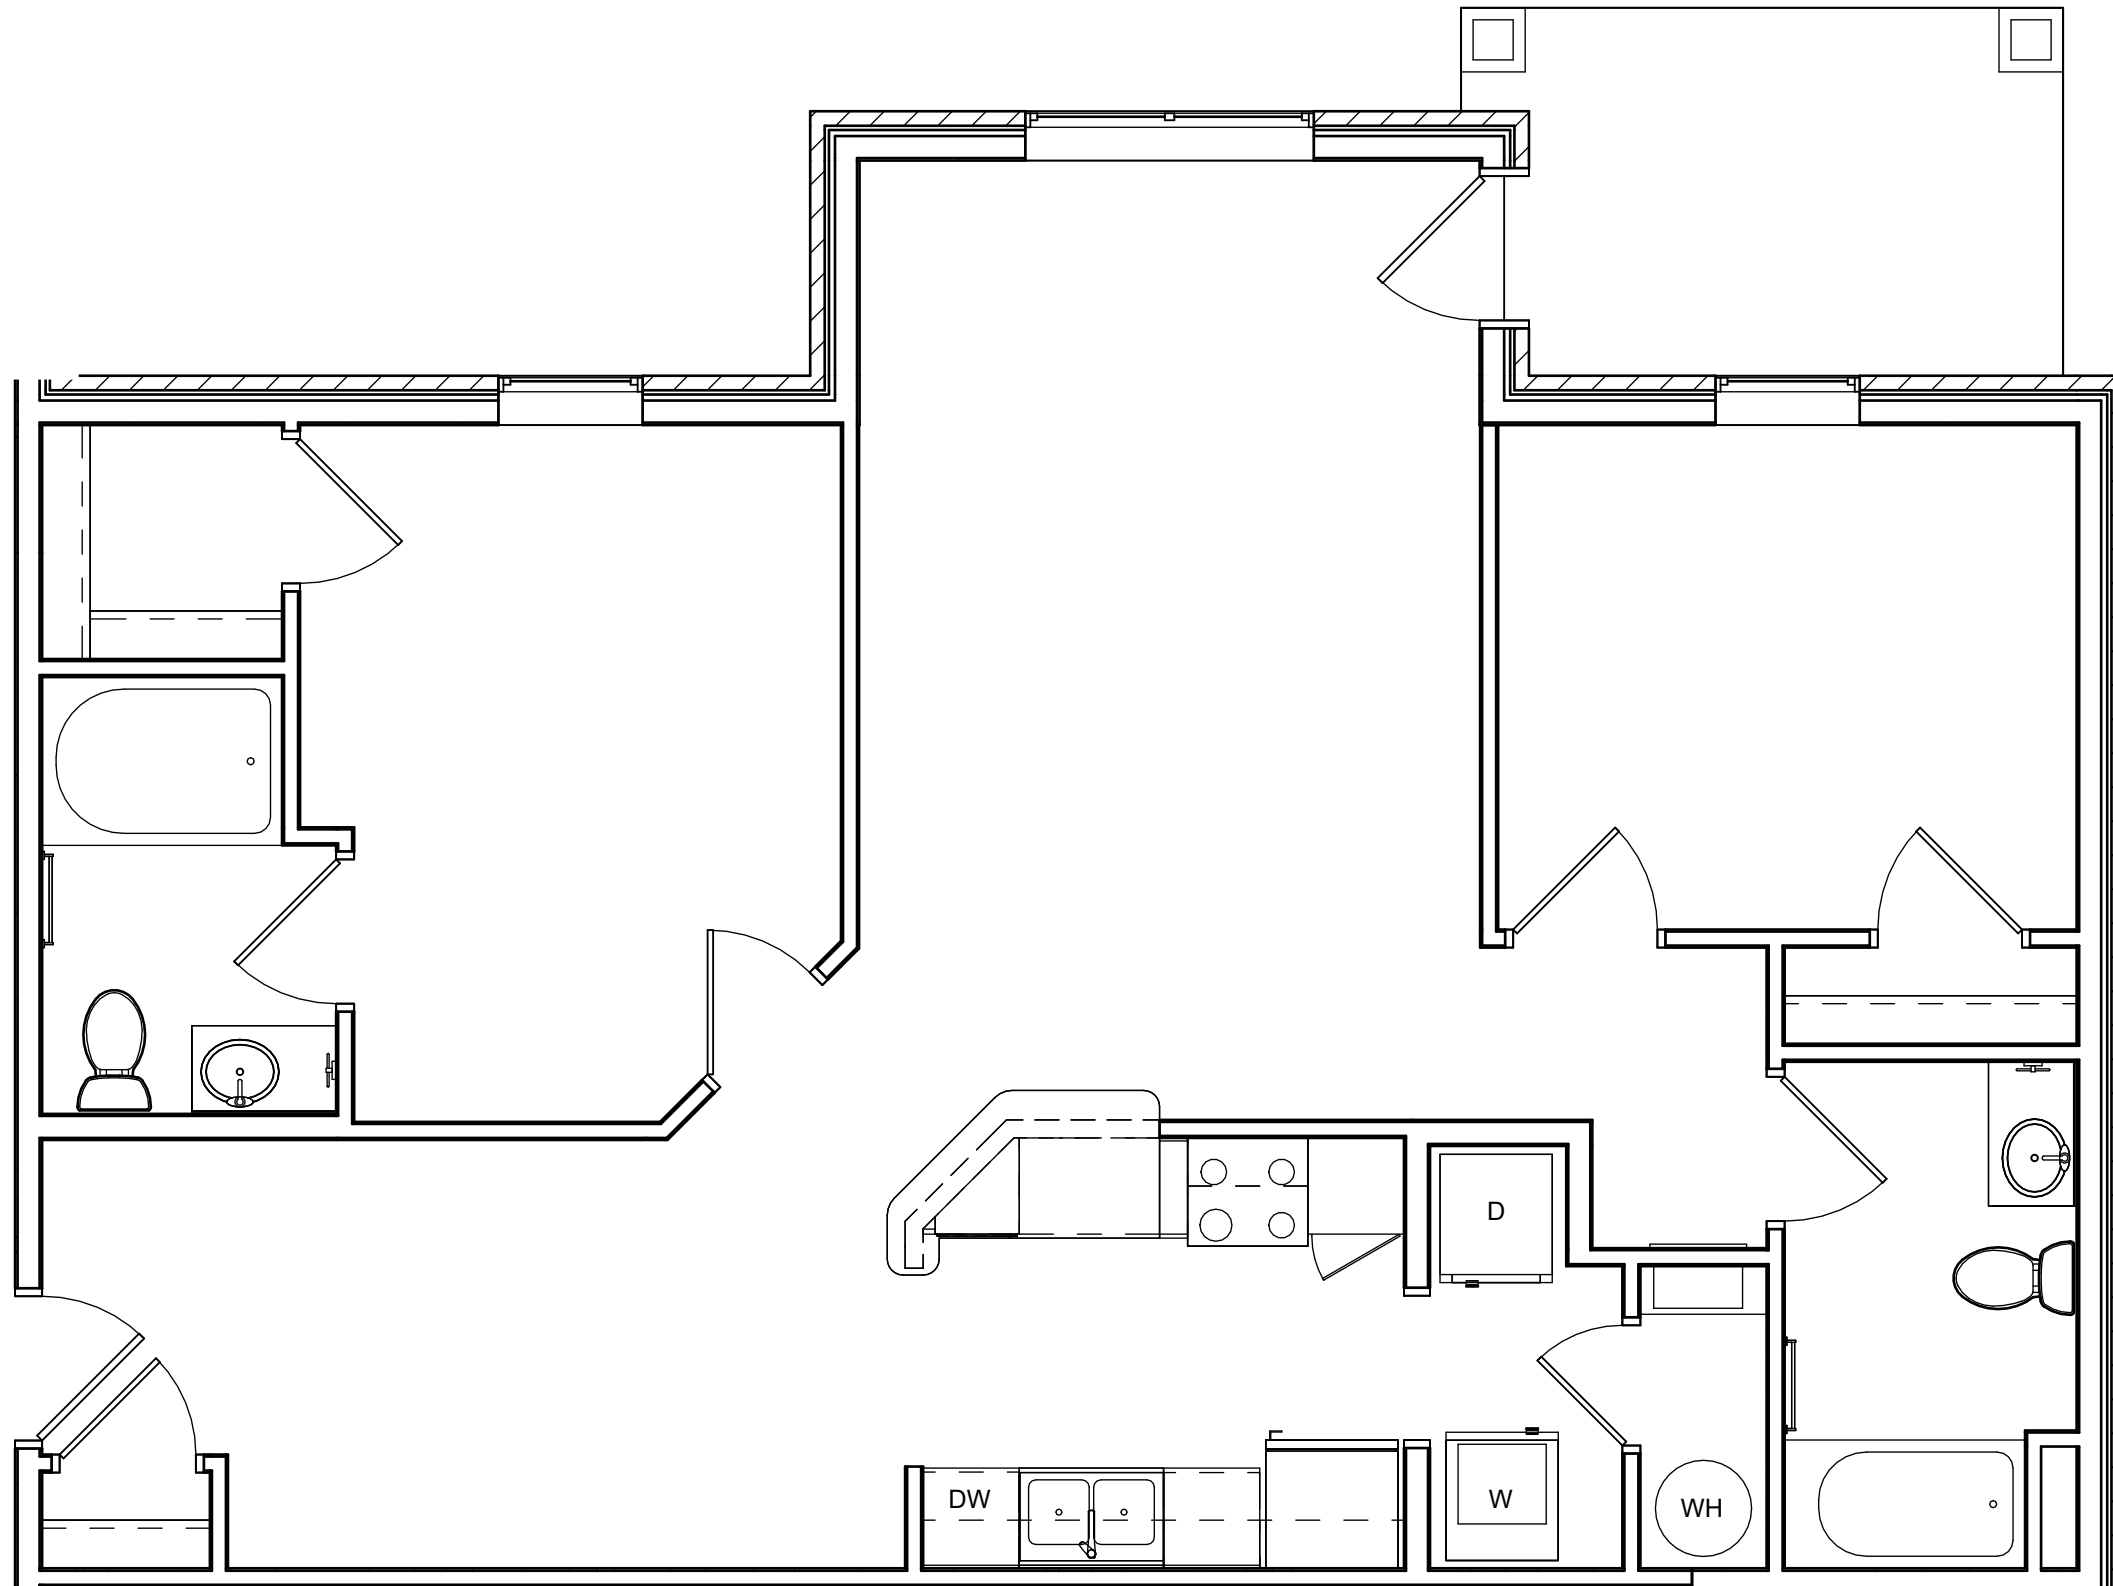

FHA/TYP. 2-BR B UNIT FINISH PLAN Copy 1

SCALE: 1/4" = 1'-0"